




PF 1 0,006 12

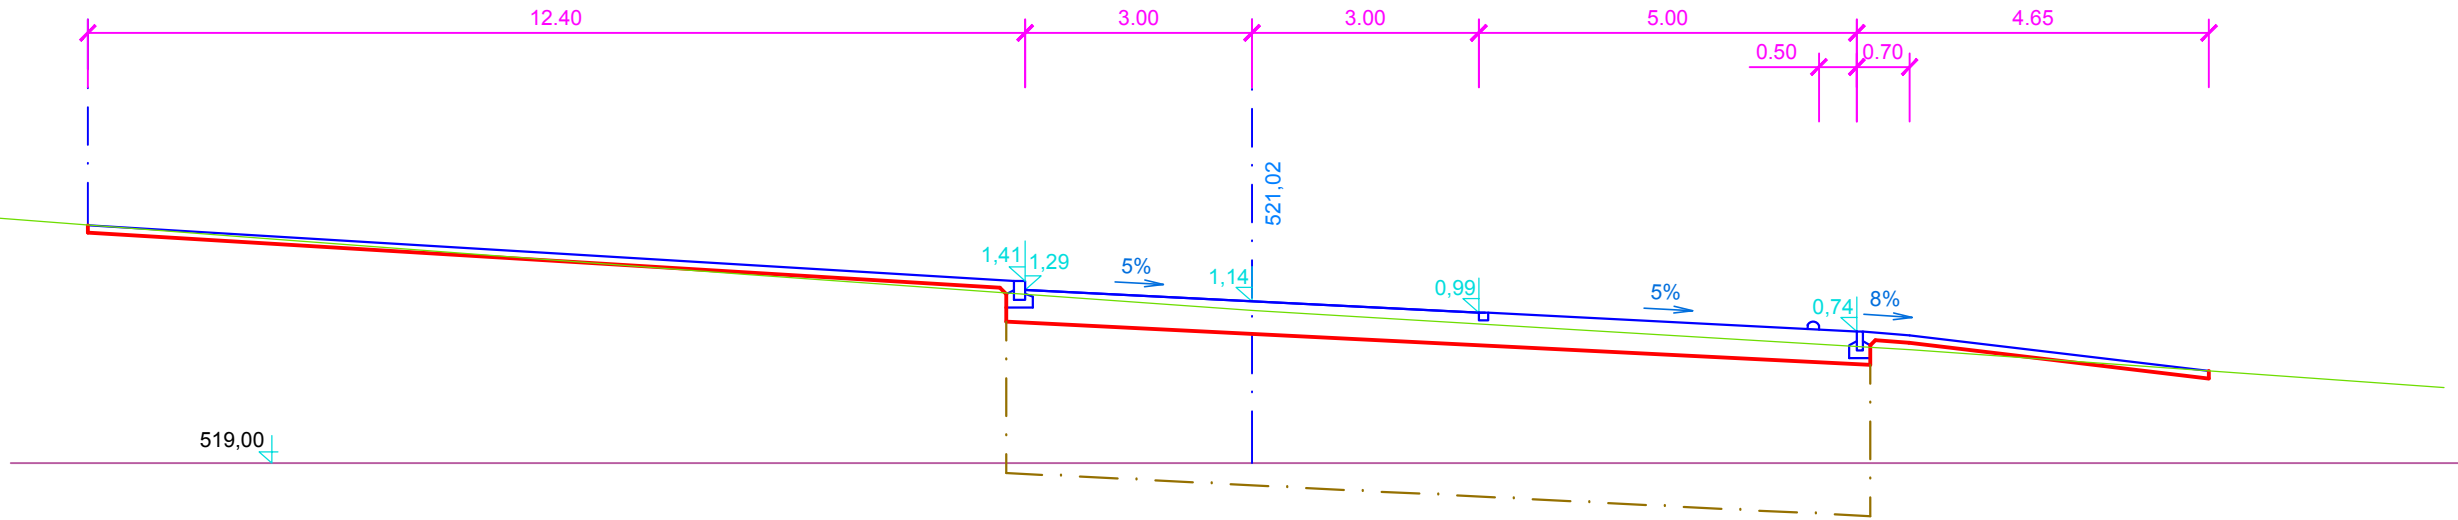


PF 4 0,026 87

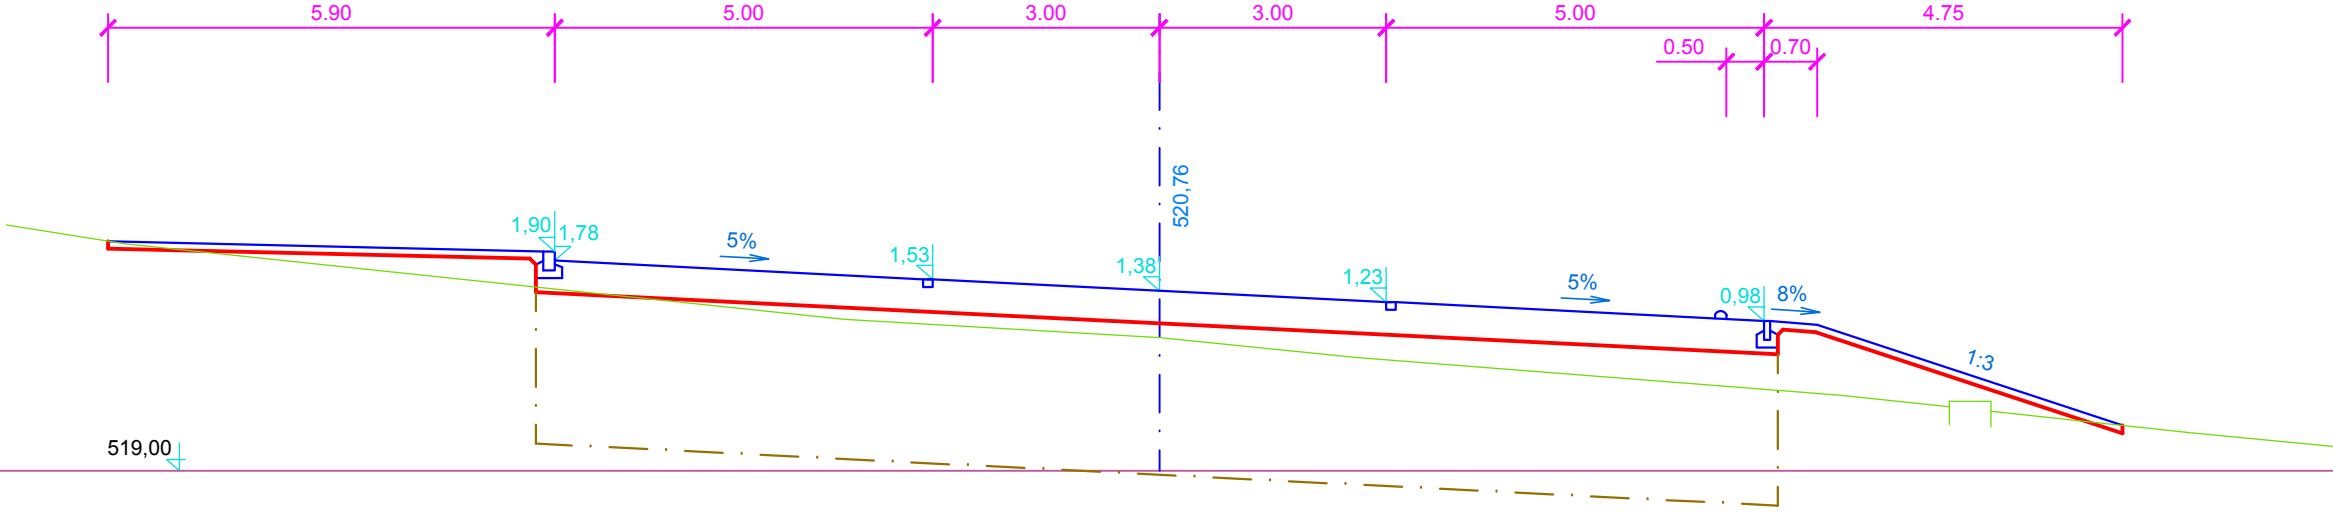


PF 7 0,044 61

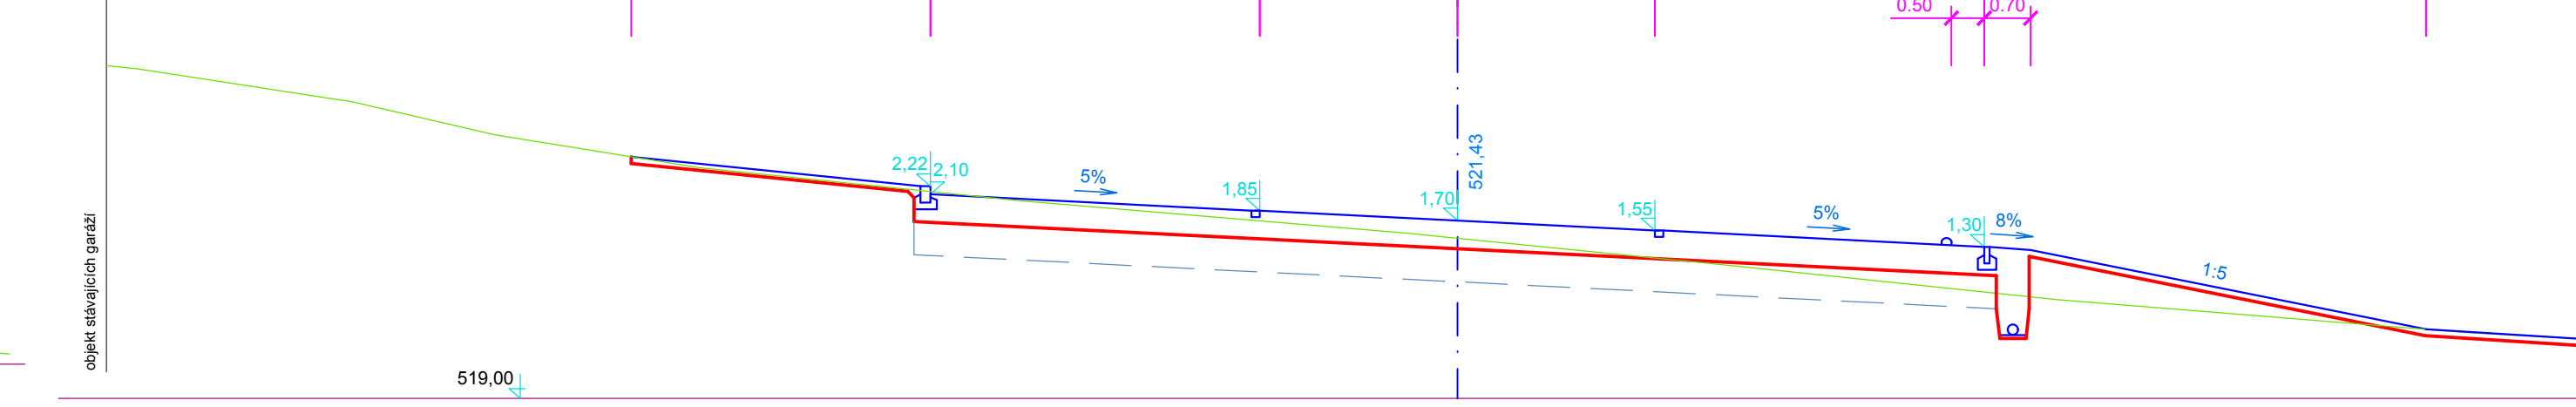


PF 10 0,063 00

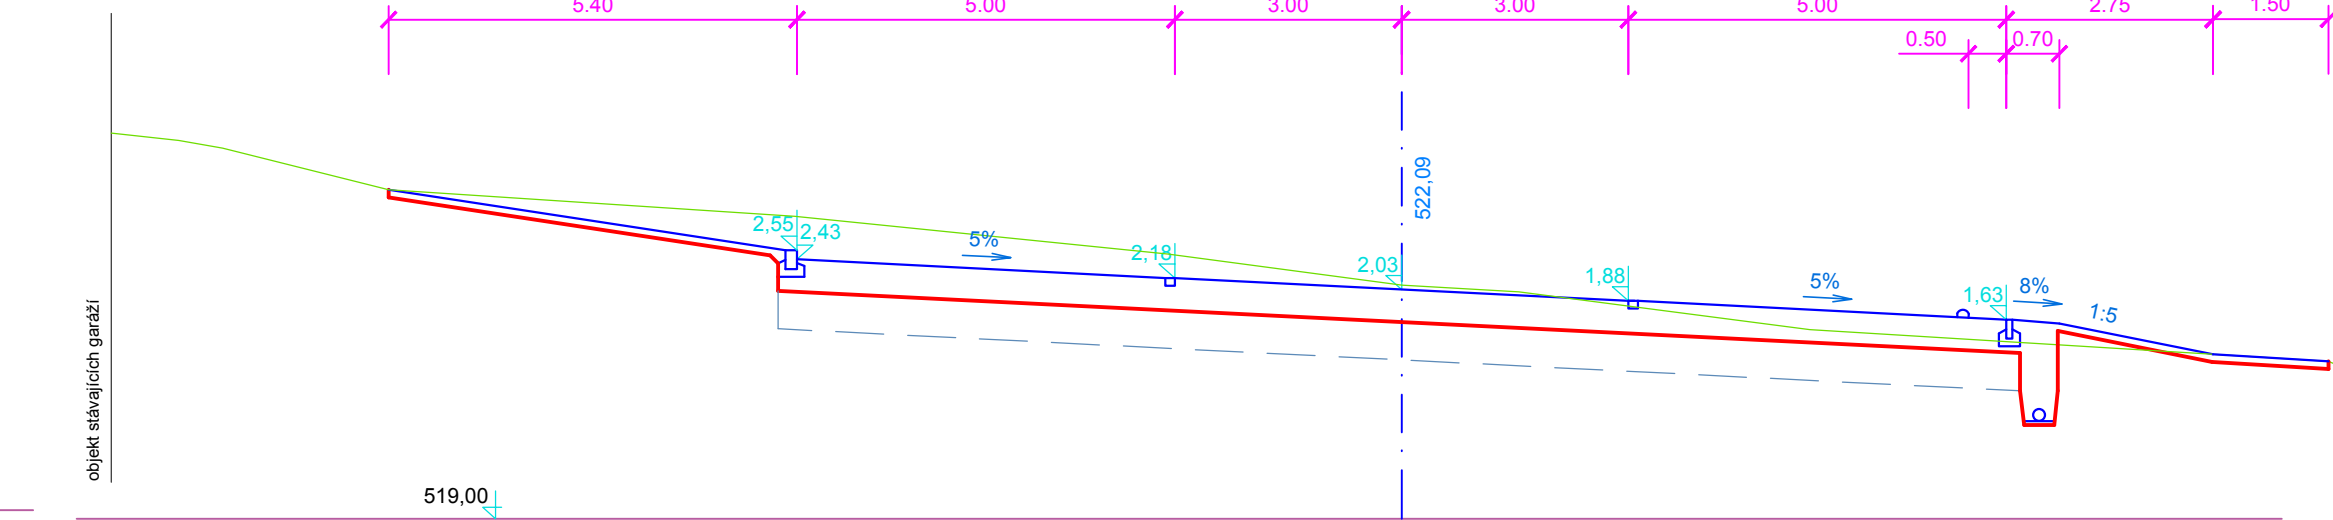


PF 13 0,087 73 KÚ

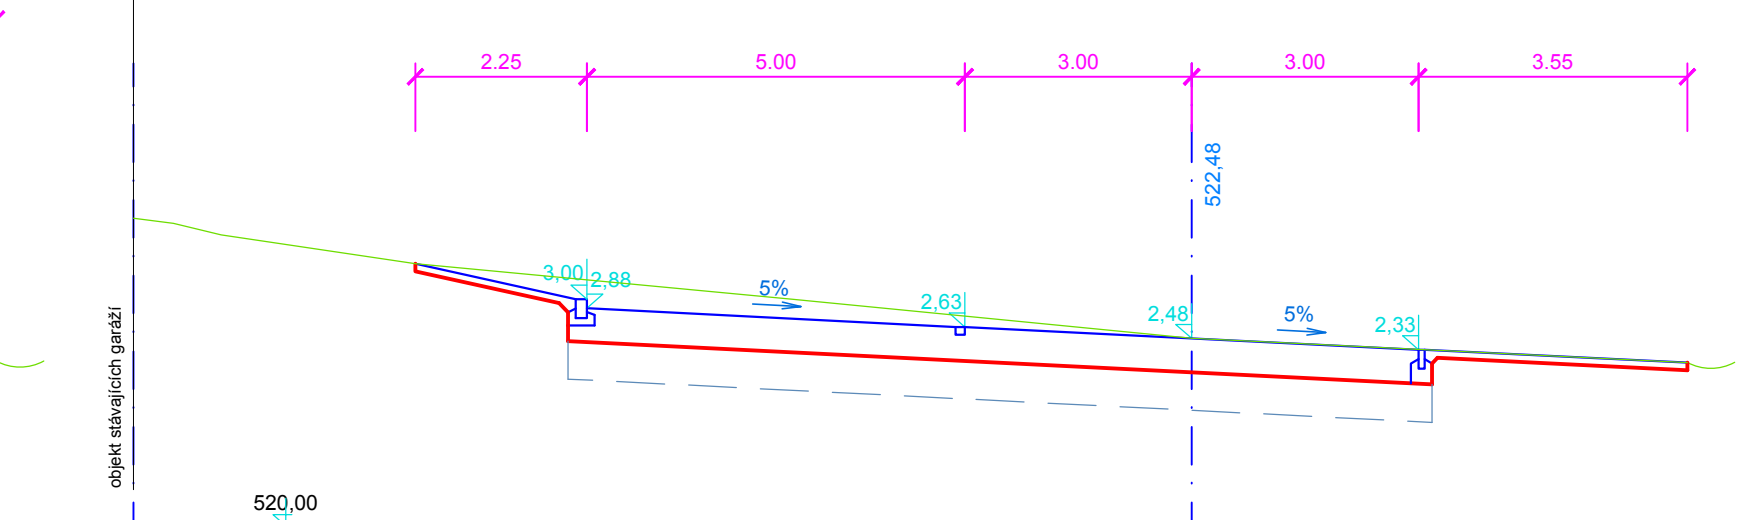


PF 2 0,015 05

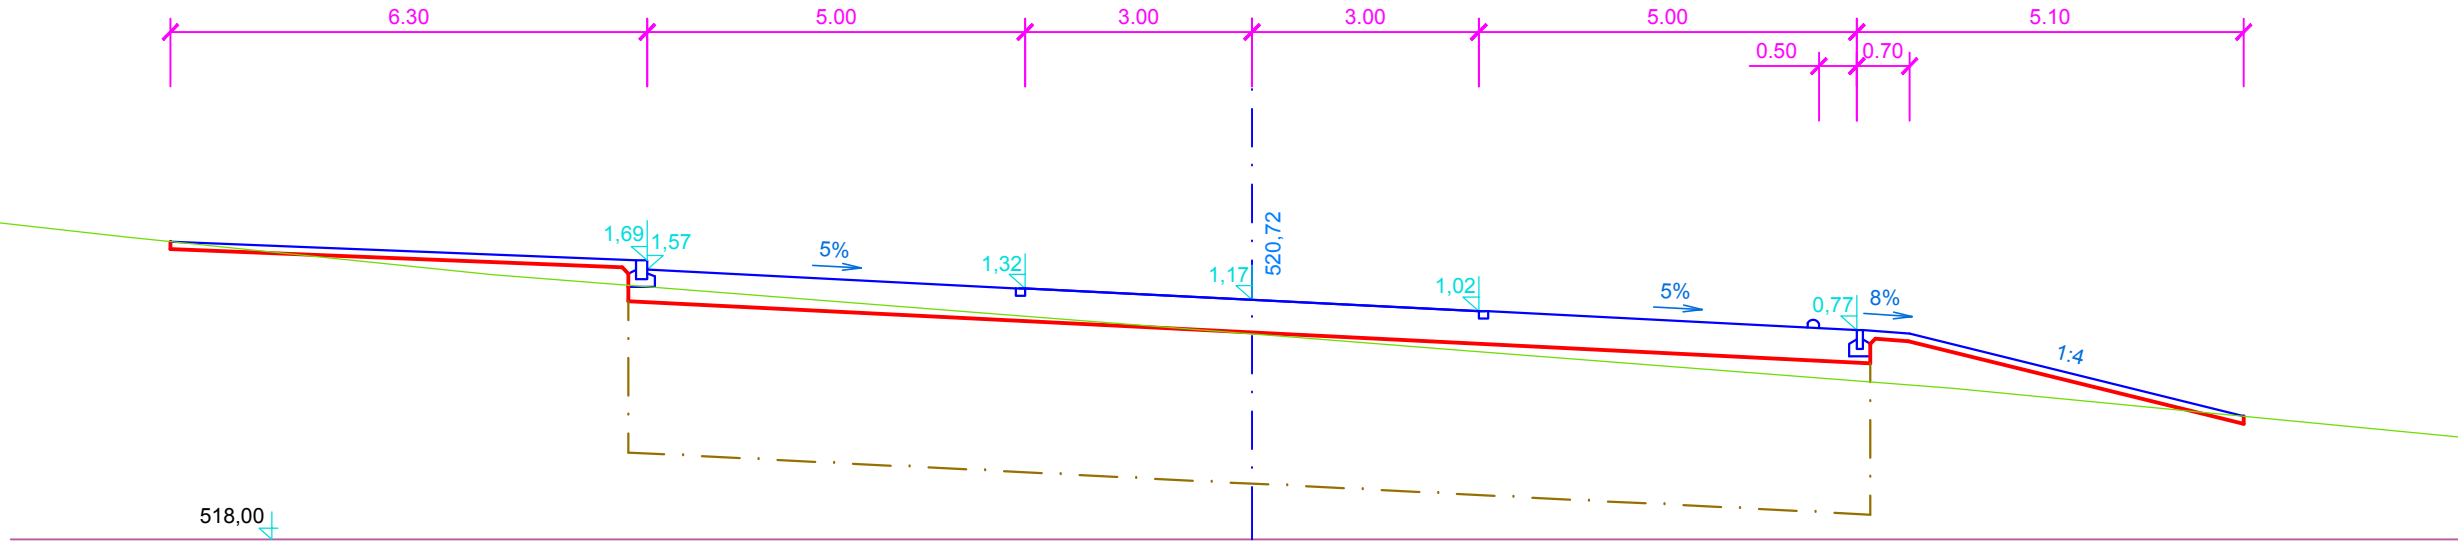


PF 5 0,032 78 KK

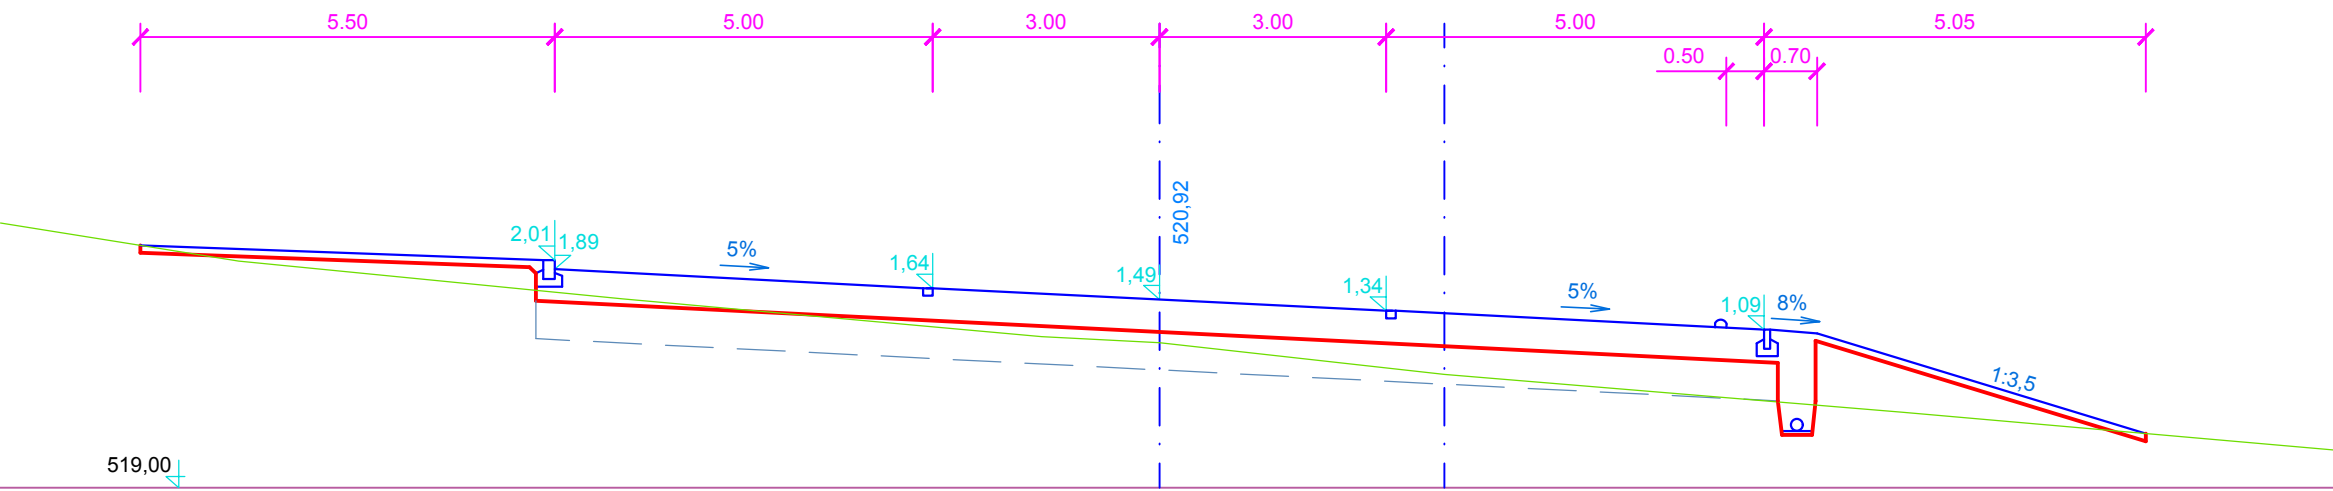


PF 8 0,050 52

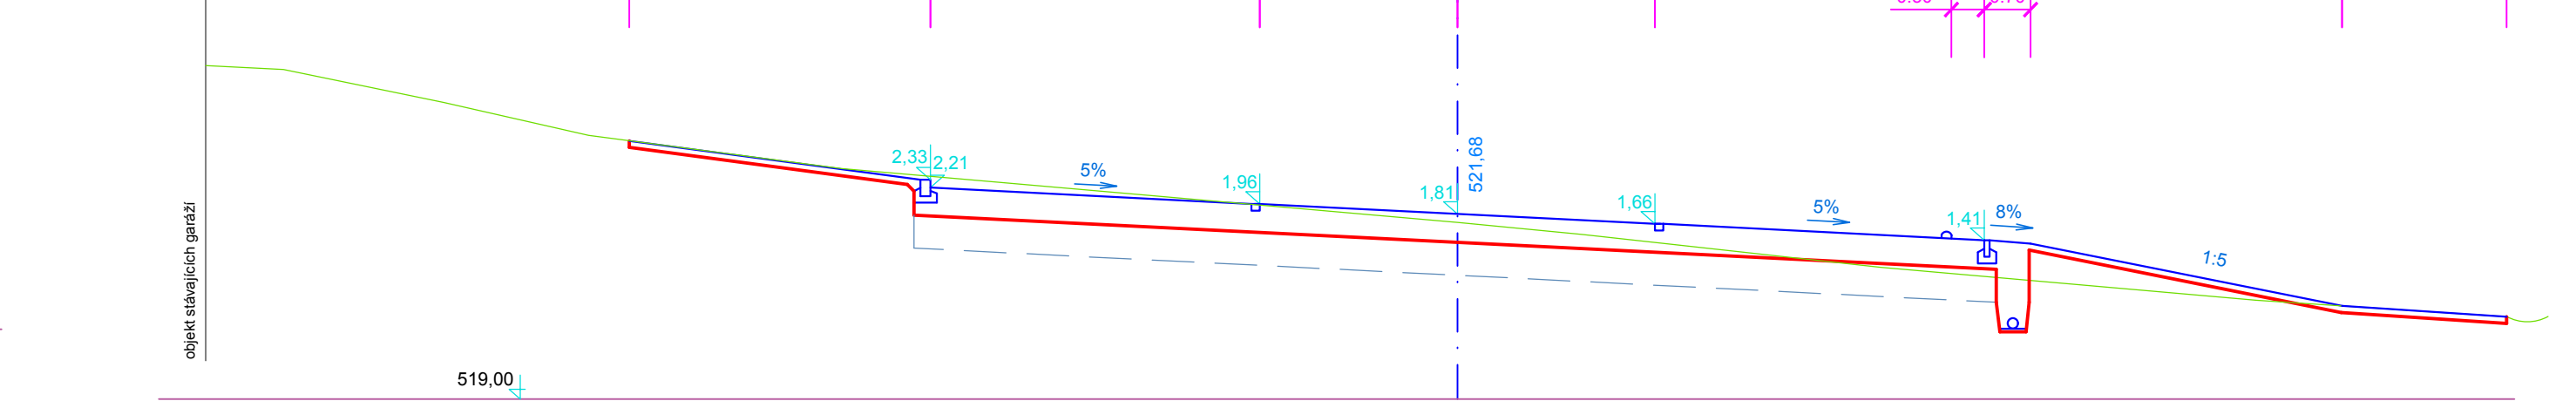


PF 11 0,070 05

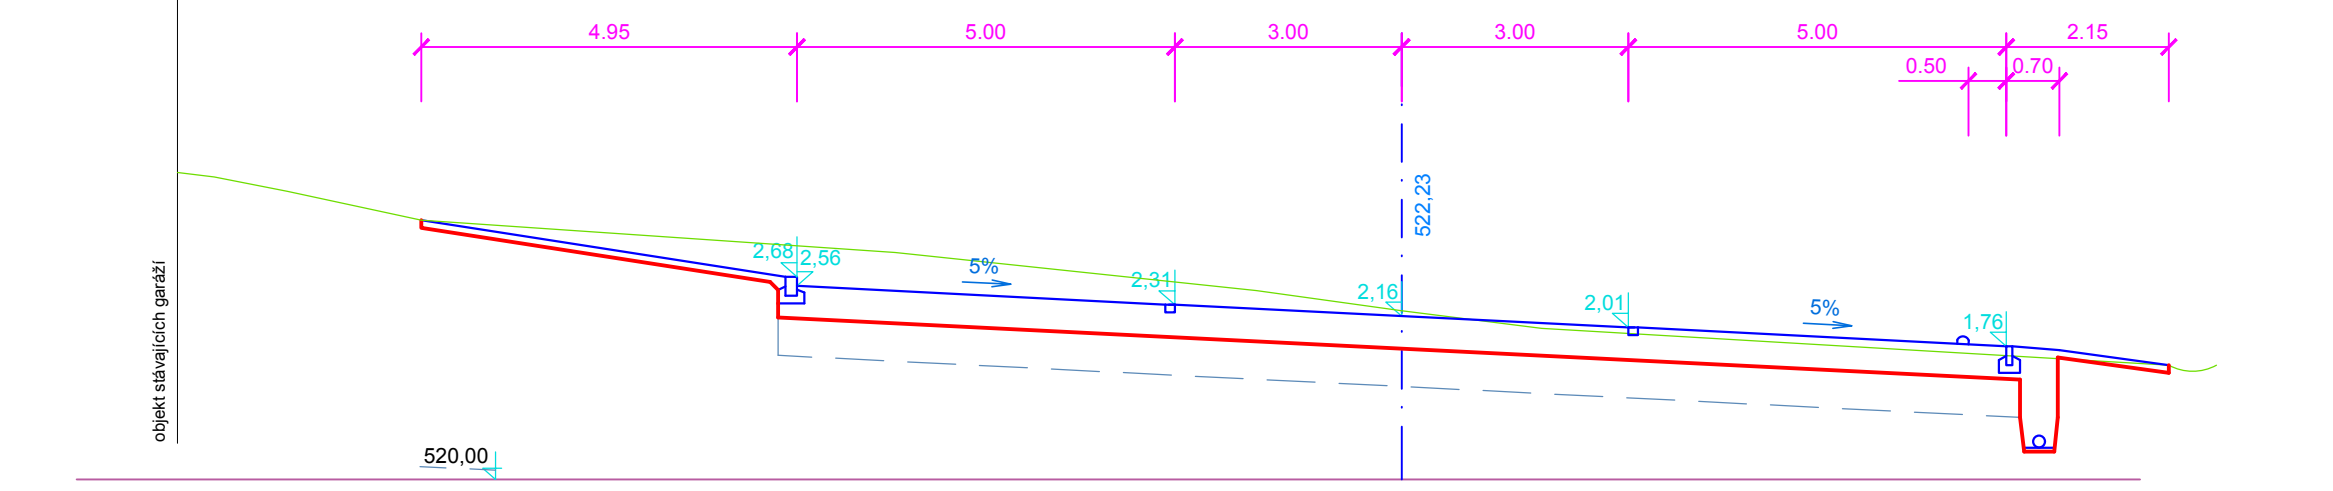


PF 3 0,020 96

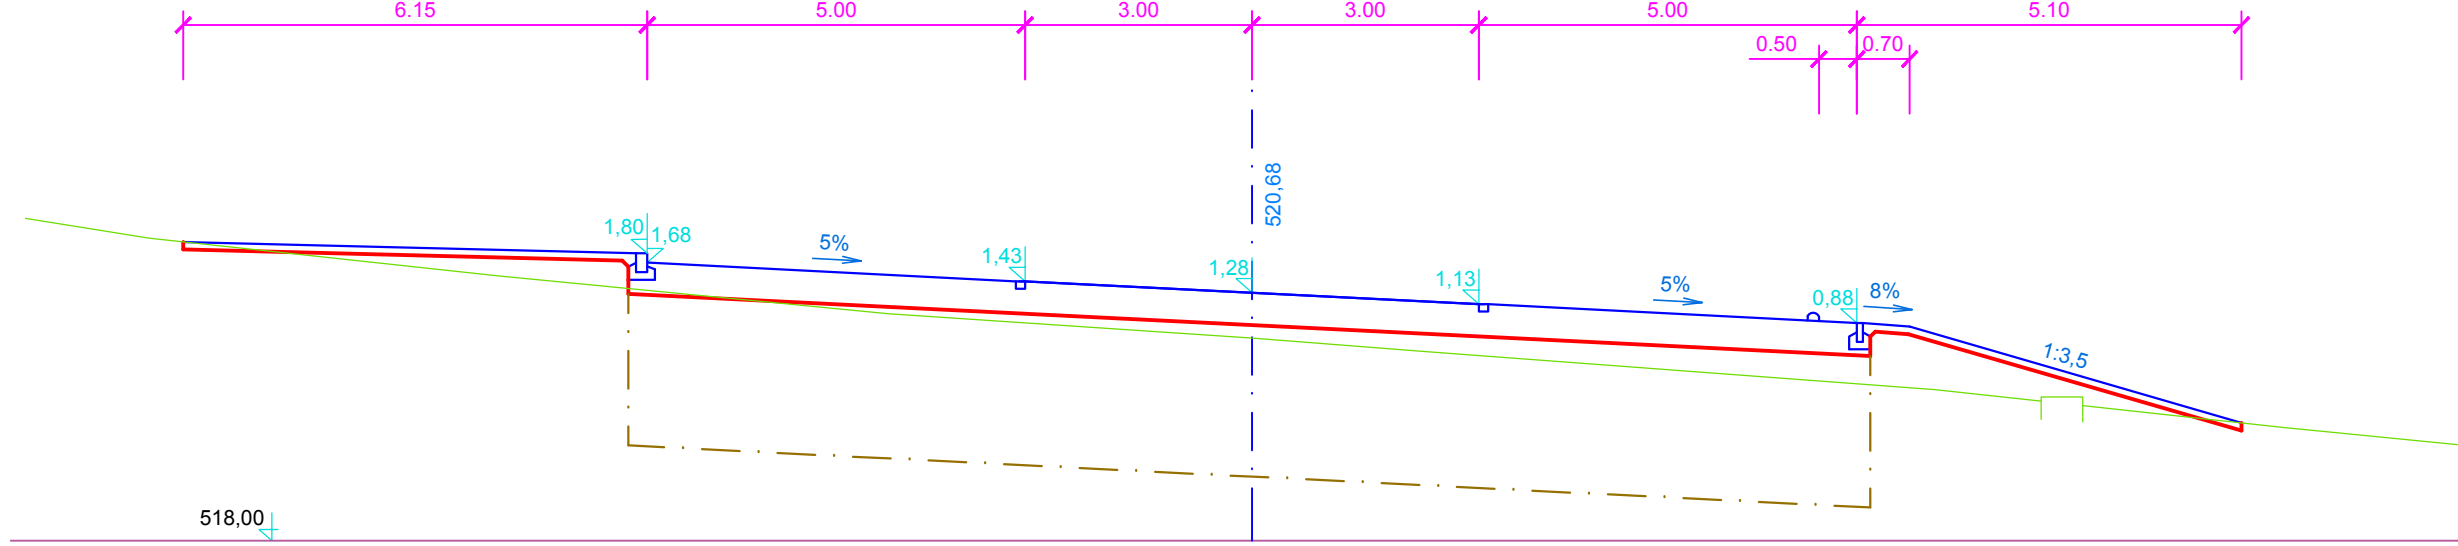


PF 6 0,038 69

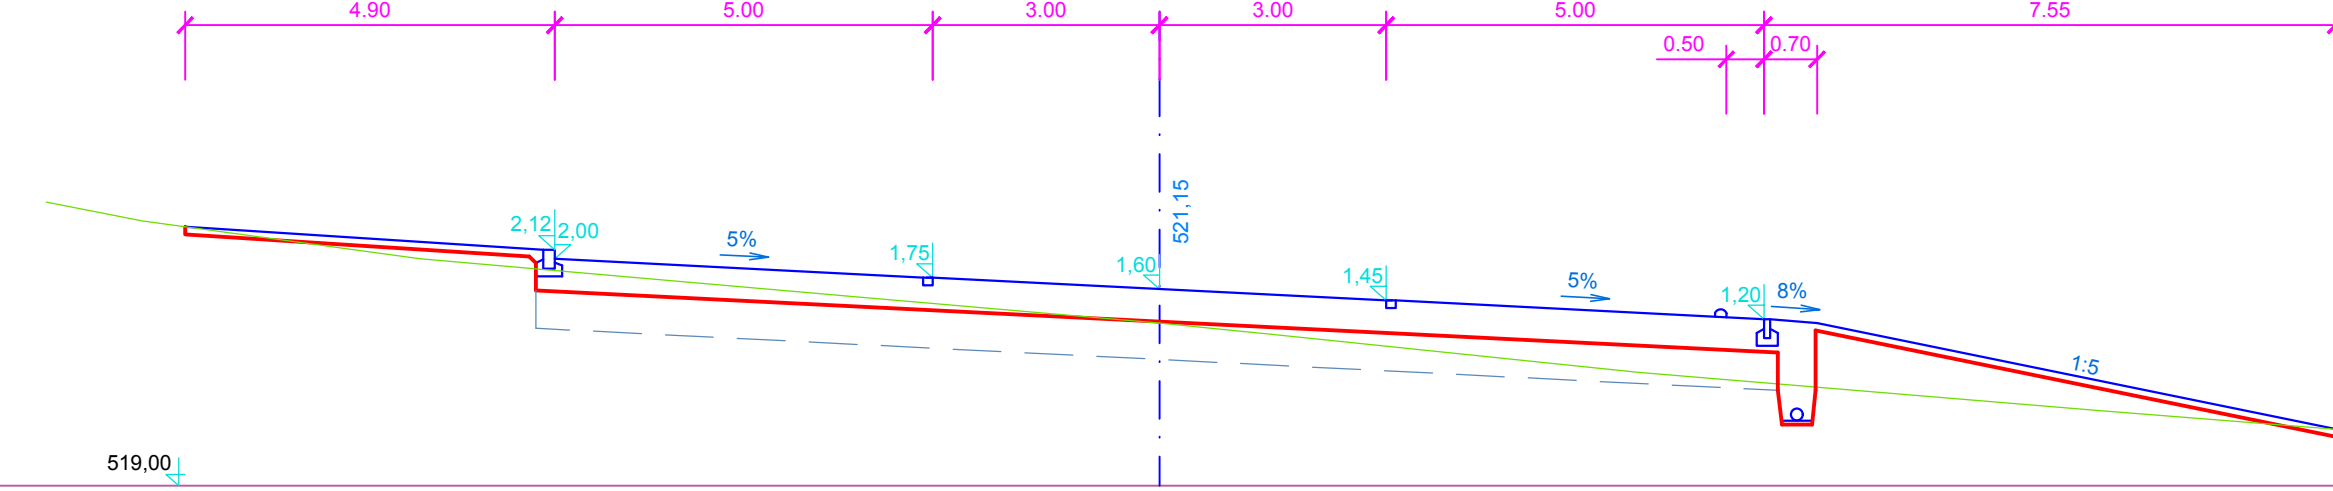

PF 9 0,056 43 KT

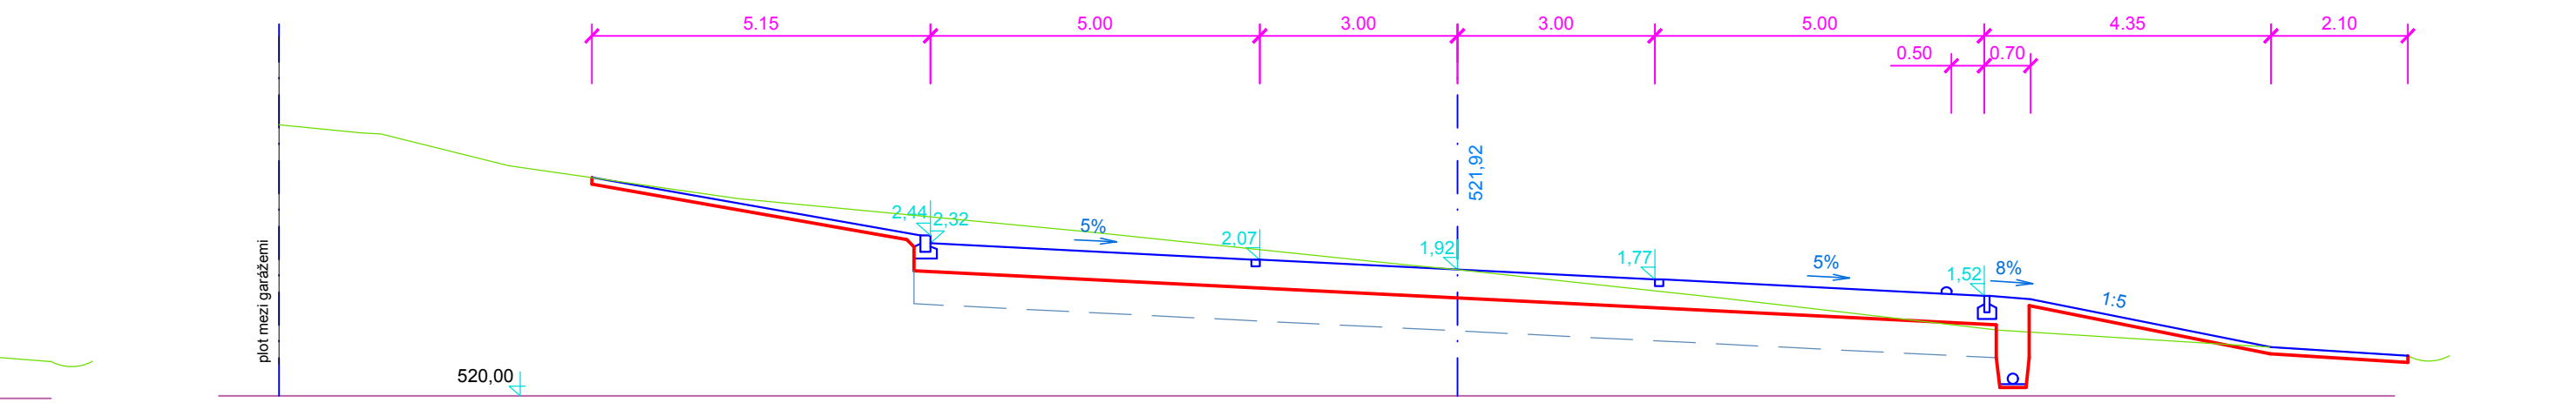

PF 12 0,080 00

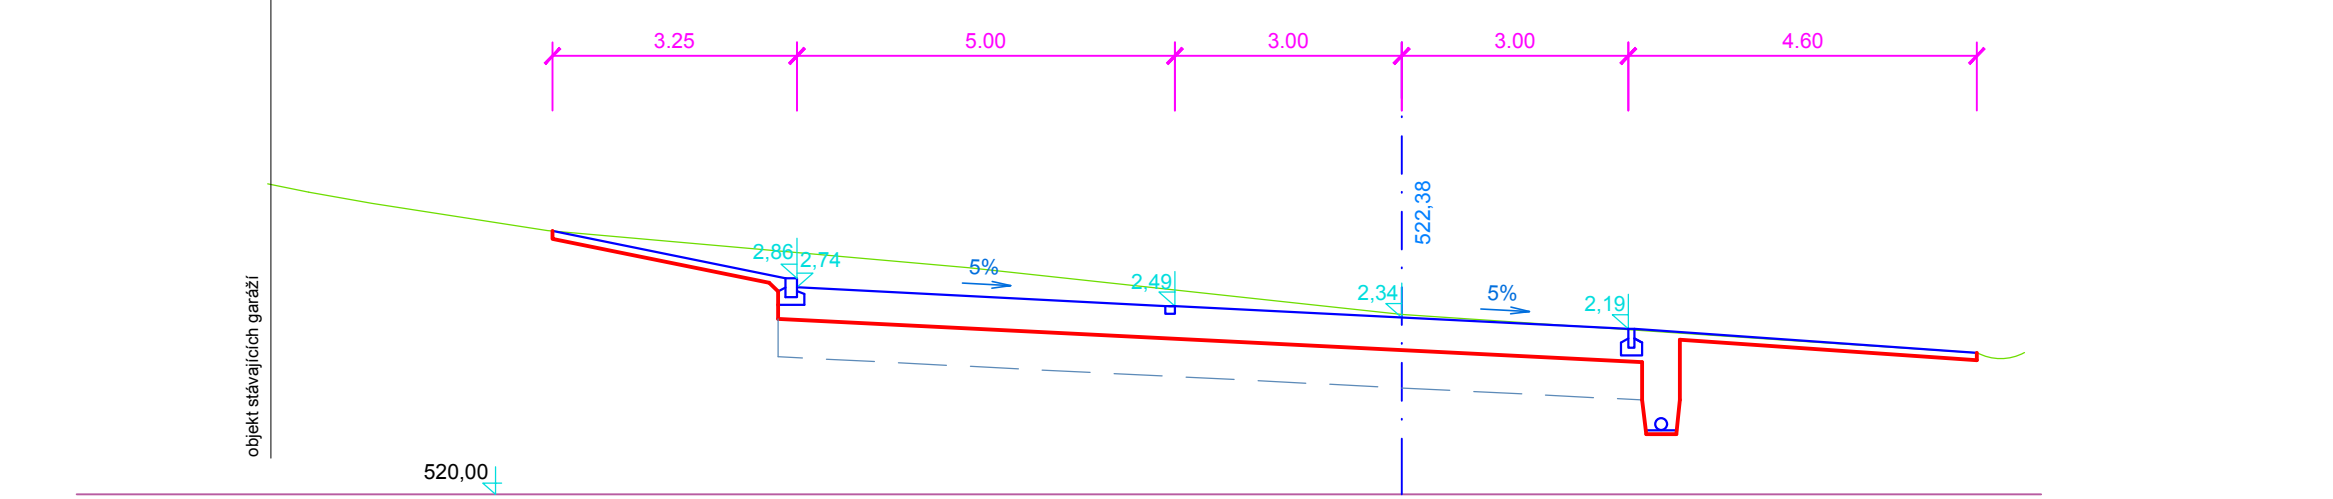

D Projekt Plzeň, s.r.o. Nedvěd s.r.o. PROJEKTOVÝ KANCELÁŘ KOTEROVSKÁ 177, 326 00 PLZEŇ			
VED.PROJEKTU Ing. Václav LACYK	ODP.PROJEKTANT Ing. Karel NEDVĚD	PROJEKTANT Věra PEJŘIMOVSKÁ	RAŽÍTKO Nedvěd s.r.o. PROJEKT (PLZ2600) 326 00 PLZEŇ, Koterovská 177 tel.: 377 483 321-8, www.dprojekt.cz IČ 26388791, DIČ CZ26388791
KRAJ: PLZEŇSKÝ	OBEC. ÚŘAD: TACHOV		
OBJEDNATEL: MĚSTO TACHOV			
TACHOV, REGENEACE SÍDLIŠTĚ RAPOTÍN PARKOVIŠTĚ JIH		SOUBOR DATUM STUPEŇ ZMĚNA Č. MĚŘÍTKO	
D.1. SO 101 Parkoviště, TÚ		D.1.5_ příčné řezy.dwg 08/2019 PDPS PŘÍLOHA / PARÉ 1 : 100 D.1.5.	
PŘÍČNÉ ŘEZY			